


REVISIONS	DATE	APPROVED

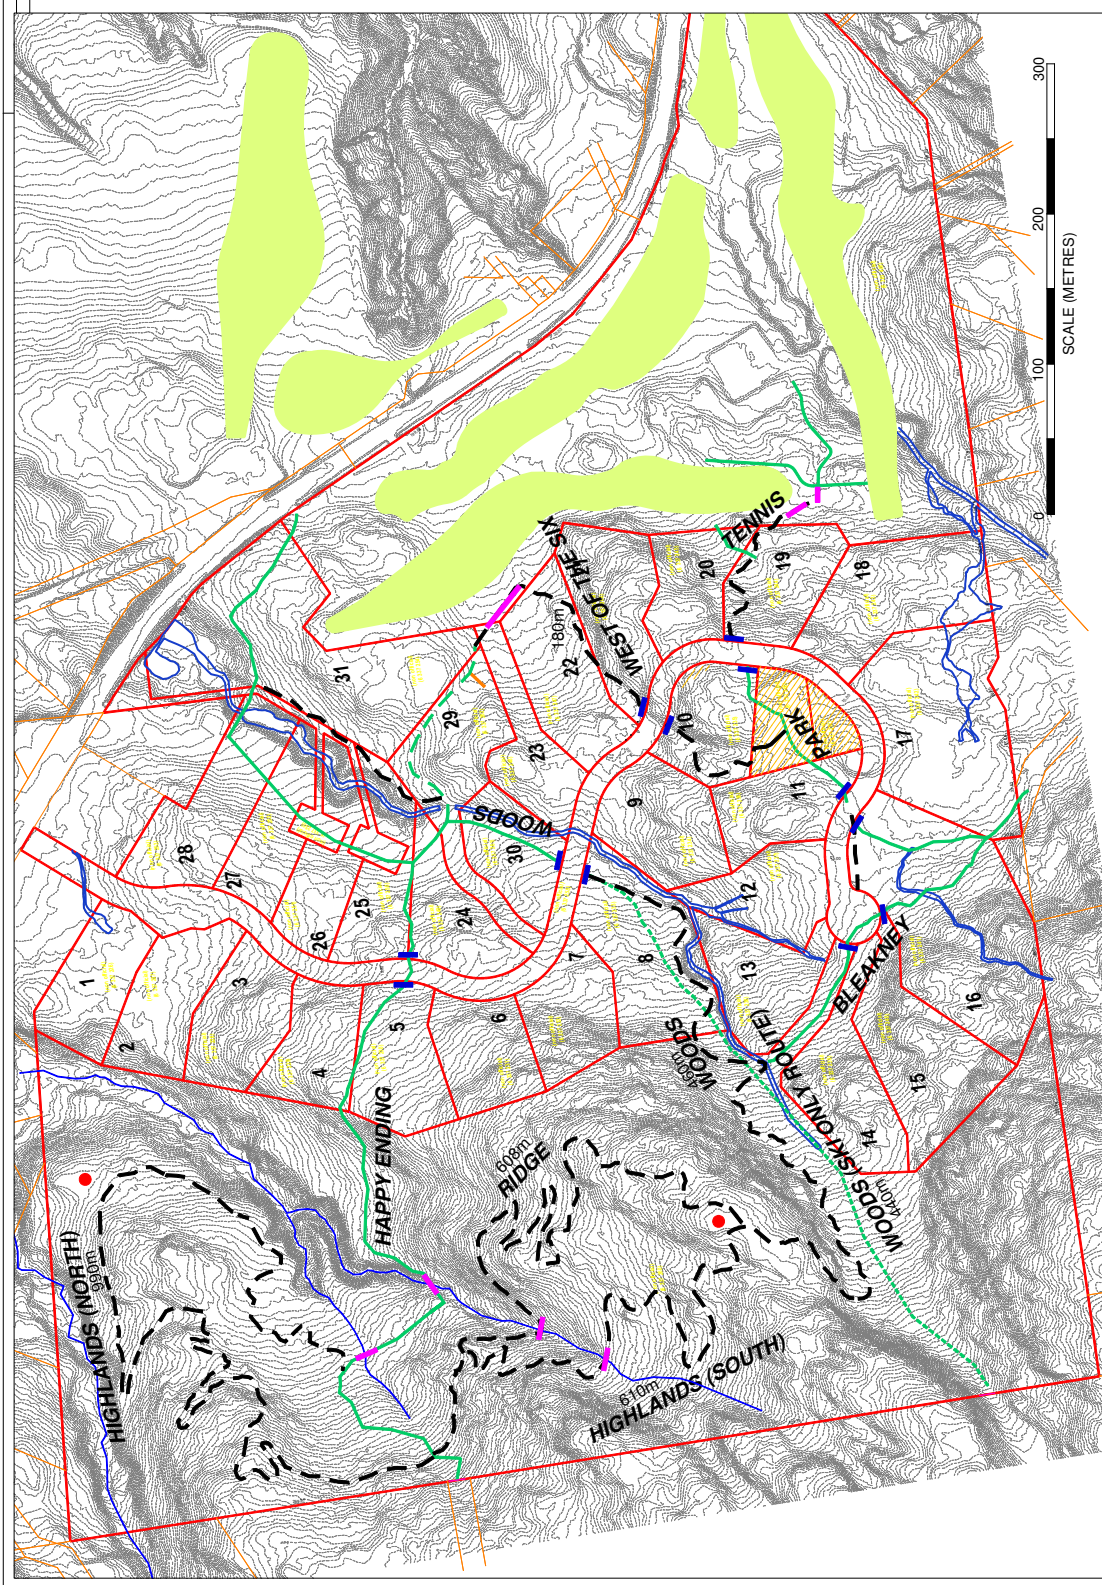

- LEGEND**
- TRAIL - EXISTING
  - - - TRAIL - PROPOSED
  - - - BOARDWALK OR BRIDGE
  - CULVERT
  - SITTING AREA

TITLE		LARRIMAC GOLF AND TENNIS CLUB	
DESCRIPTION		TRAIL LAYOUT	
DRAWN BY	DATE	SCALE	FIGURE NO.
BRENT BELZAC			1
DATE			
CAD DRAWING NO. CHELSEA RD/LANES 2000 1103			